
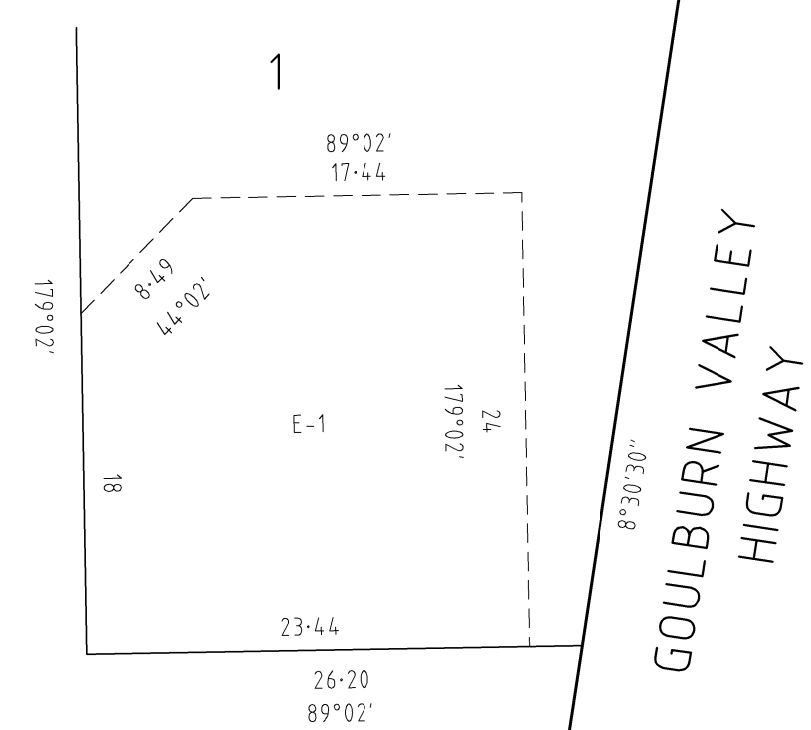
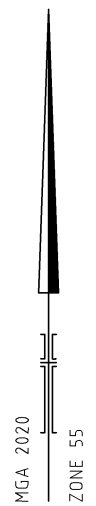


DRAFT

<p>SURVEYOR'S FILE REF: 309252SV00</p>	<p>SCALE 1: 1500</p> <p>LENGTHS ARE IN METRES</p>	<p>ORIGINAL SHEET SIZE: A3</p>	<p>SHEET 2</p>
<p>144 Welsford Street PO Box 926 Shepparton Vic 3632 T 61 3 5849 1000 spiire.com.au</p>	<p>Licensed Surveyor: Mark Christopher Sargent Version: 1</p>		

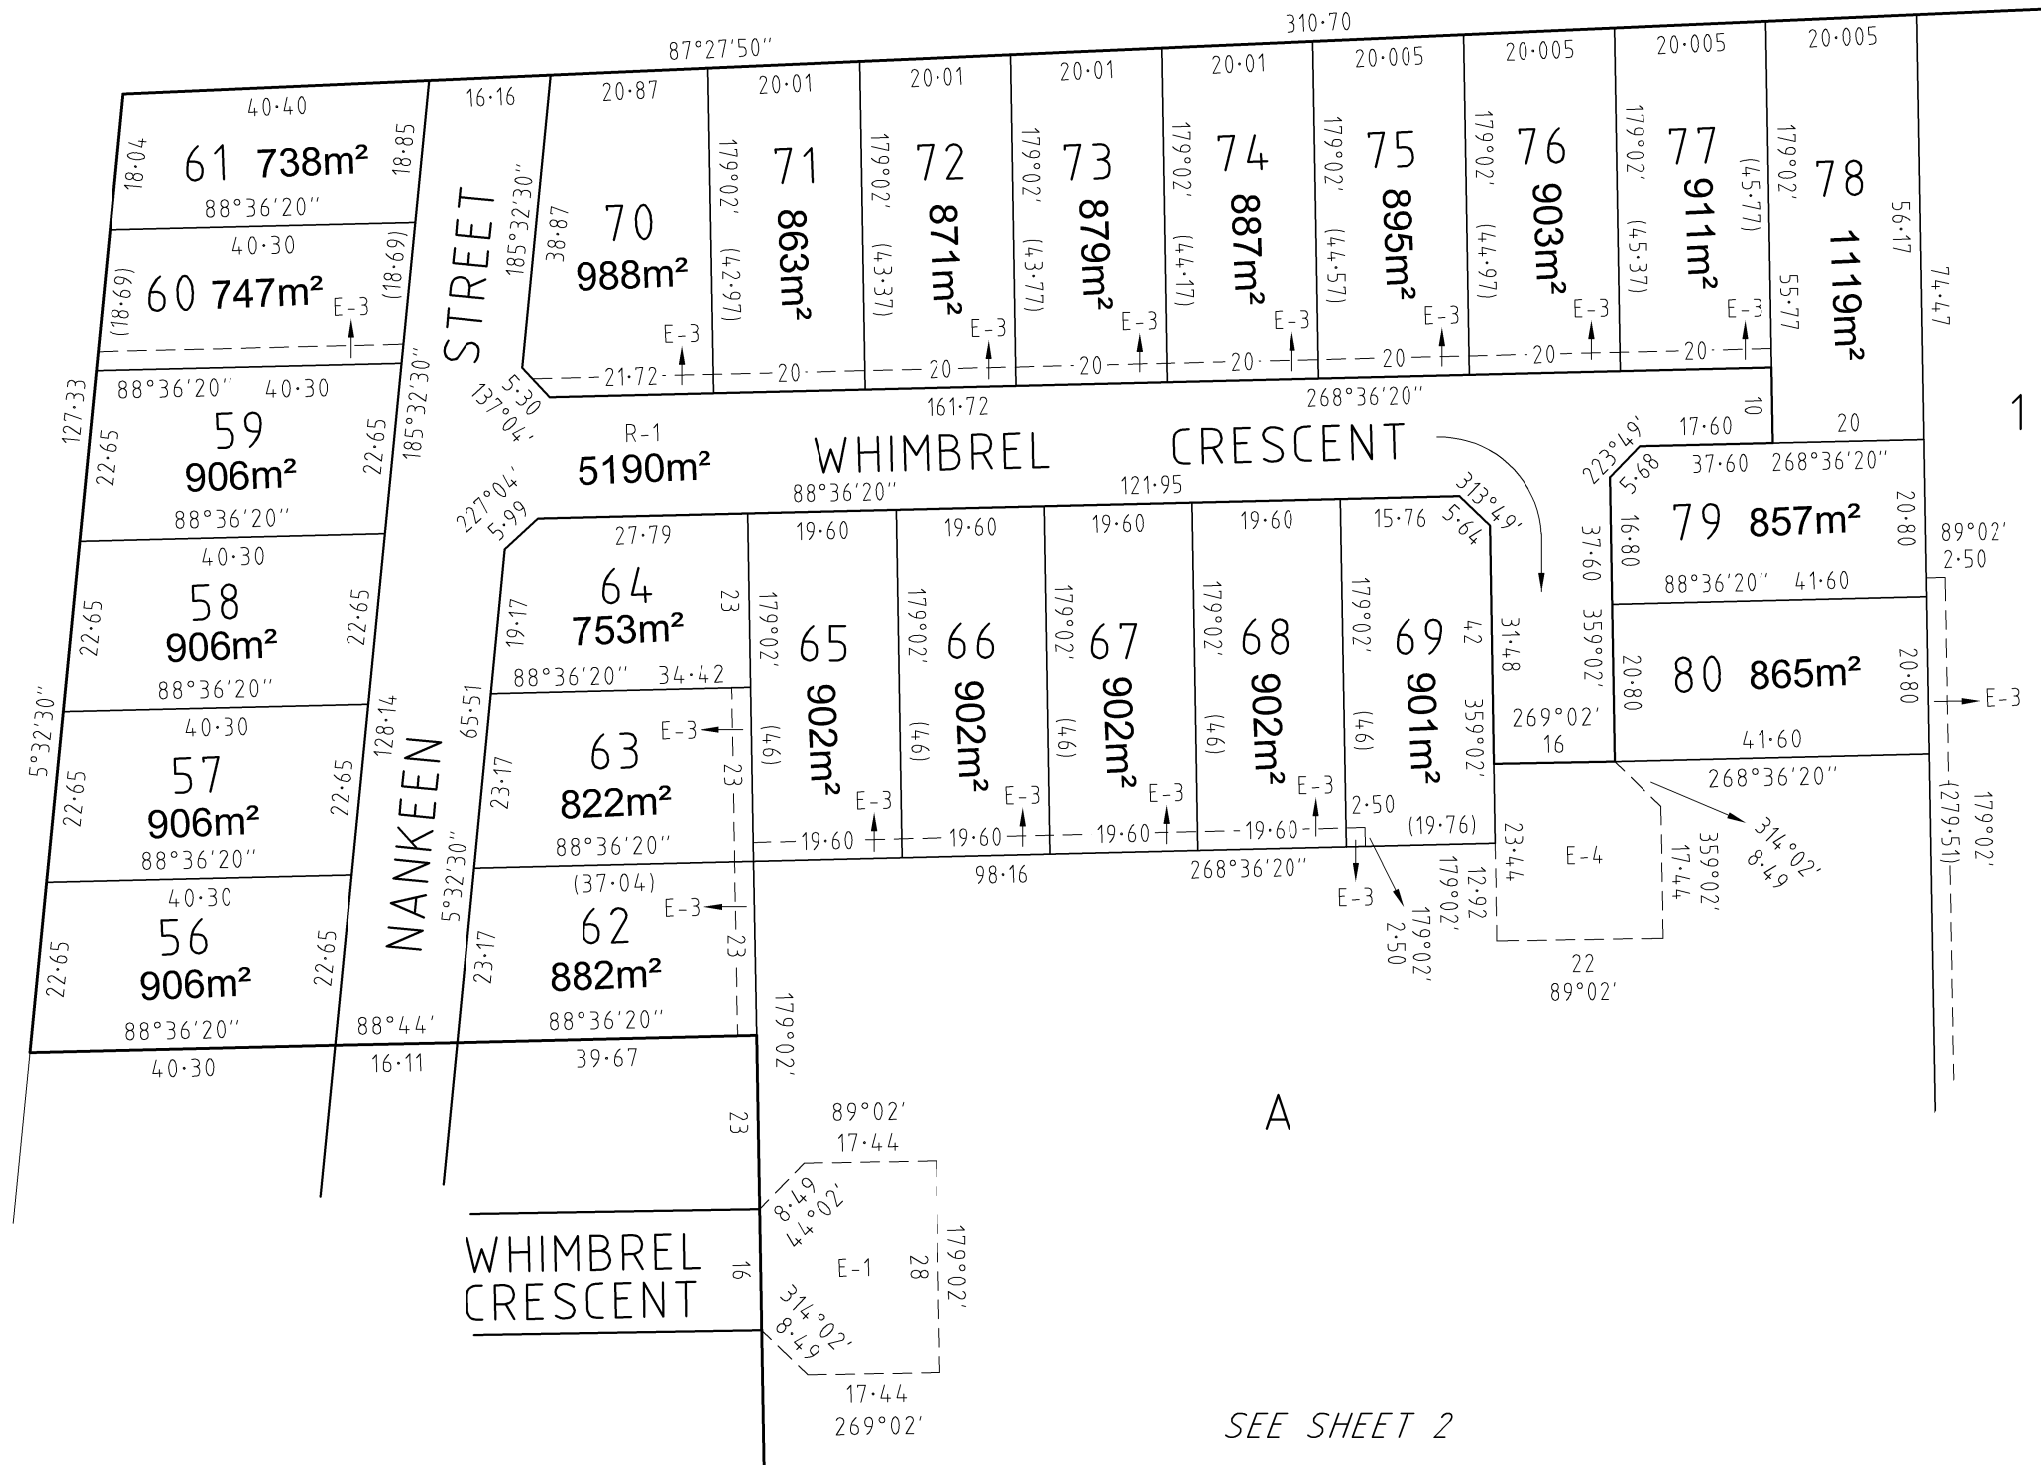

DRAFT